



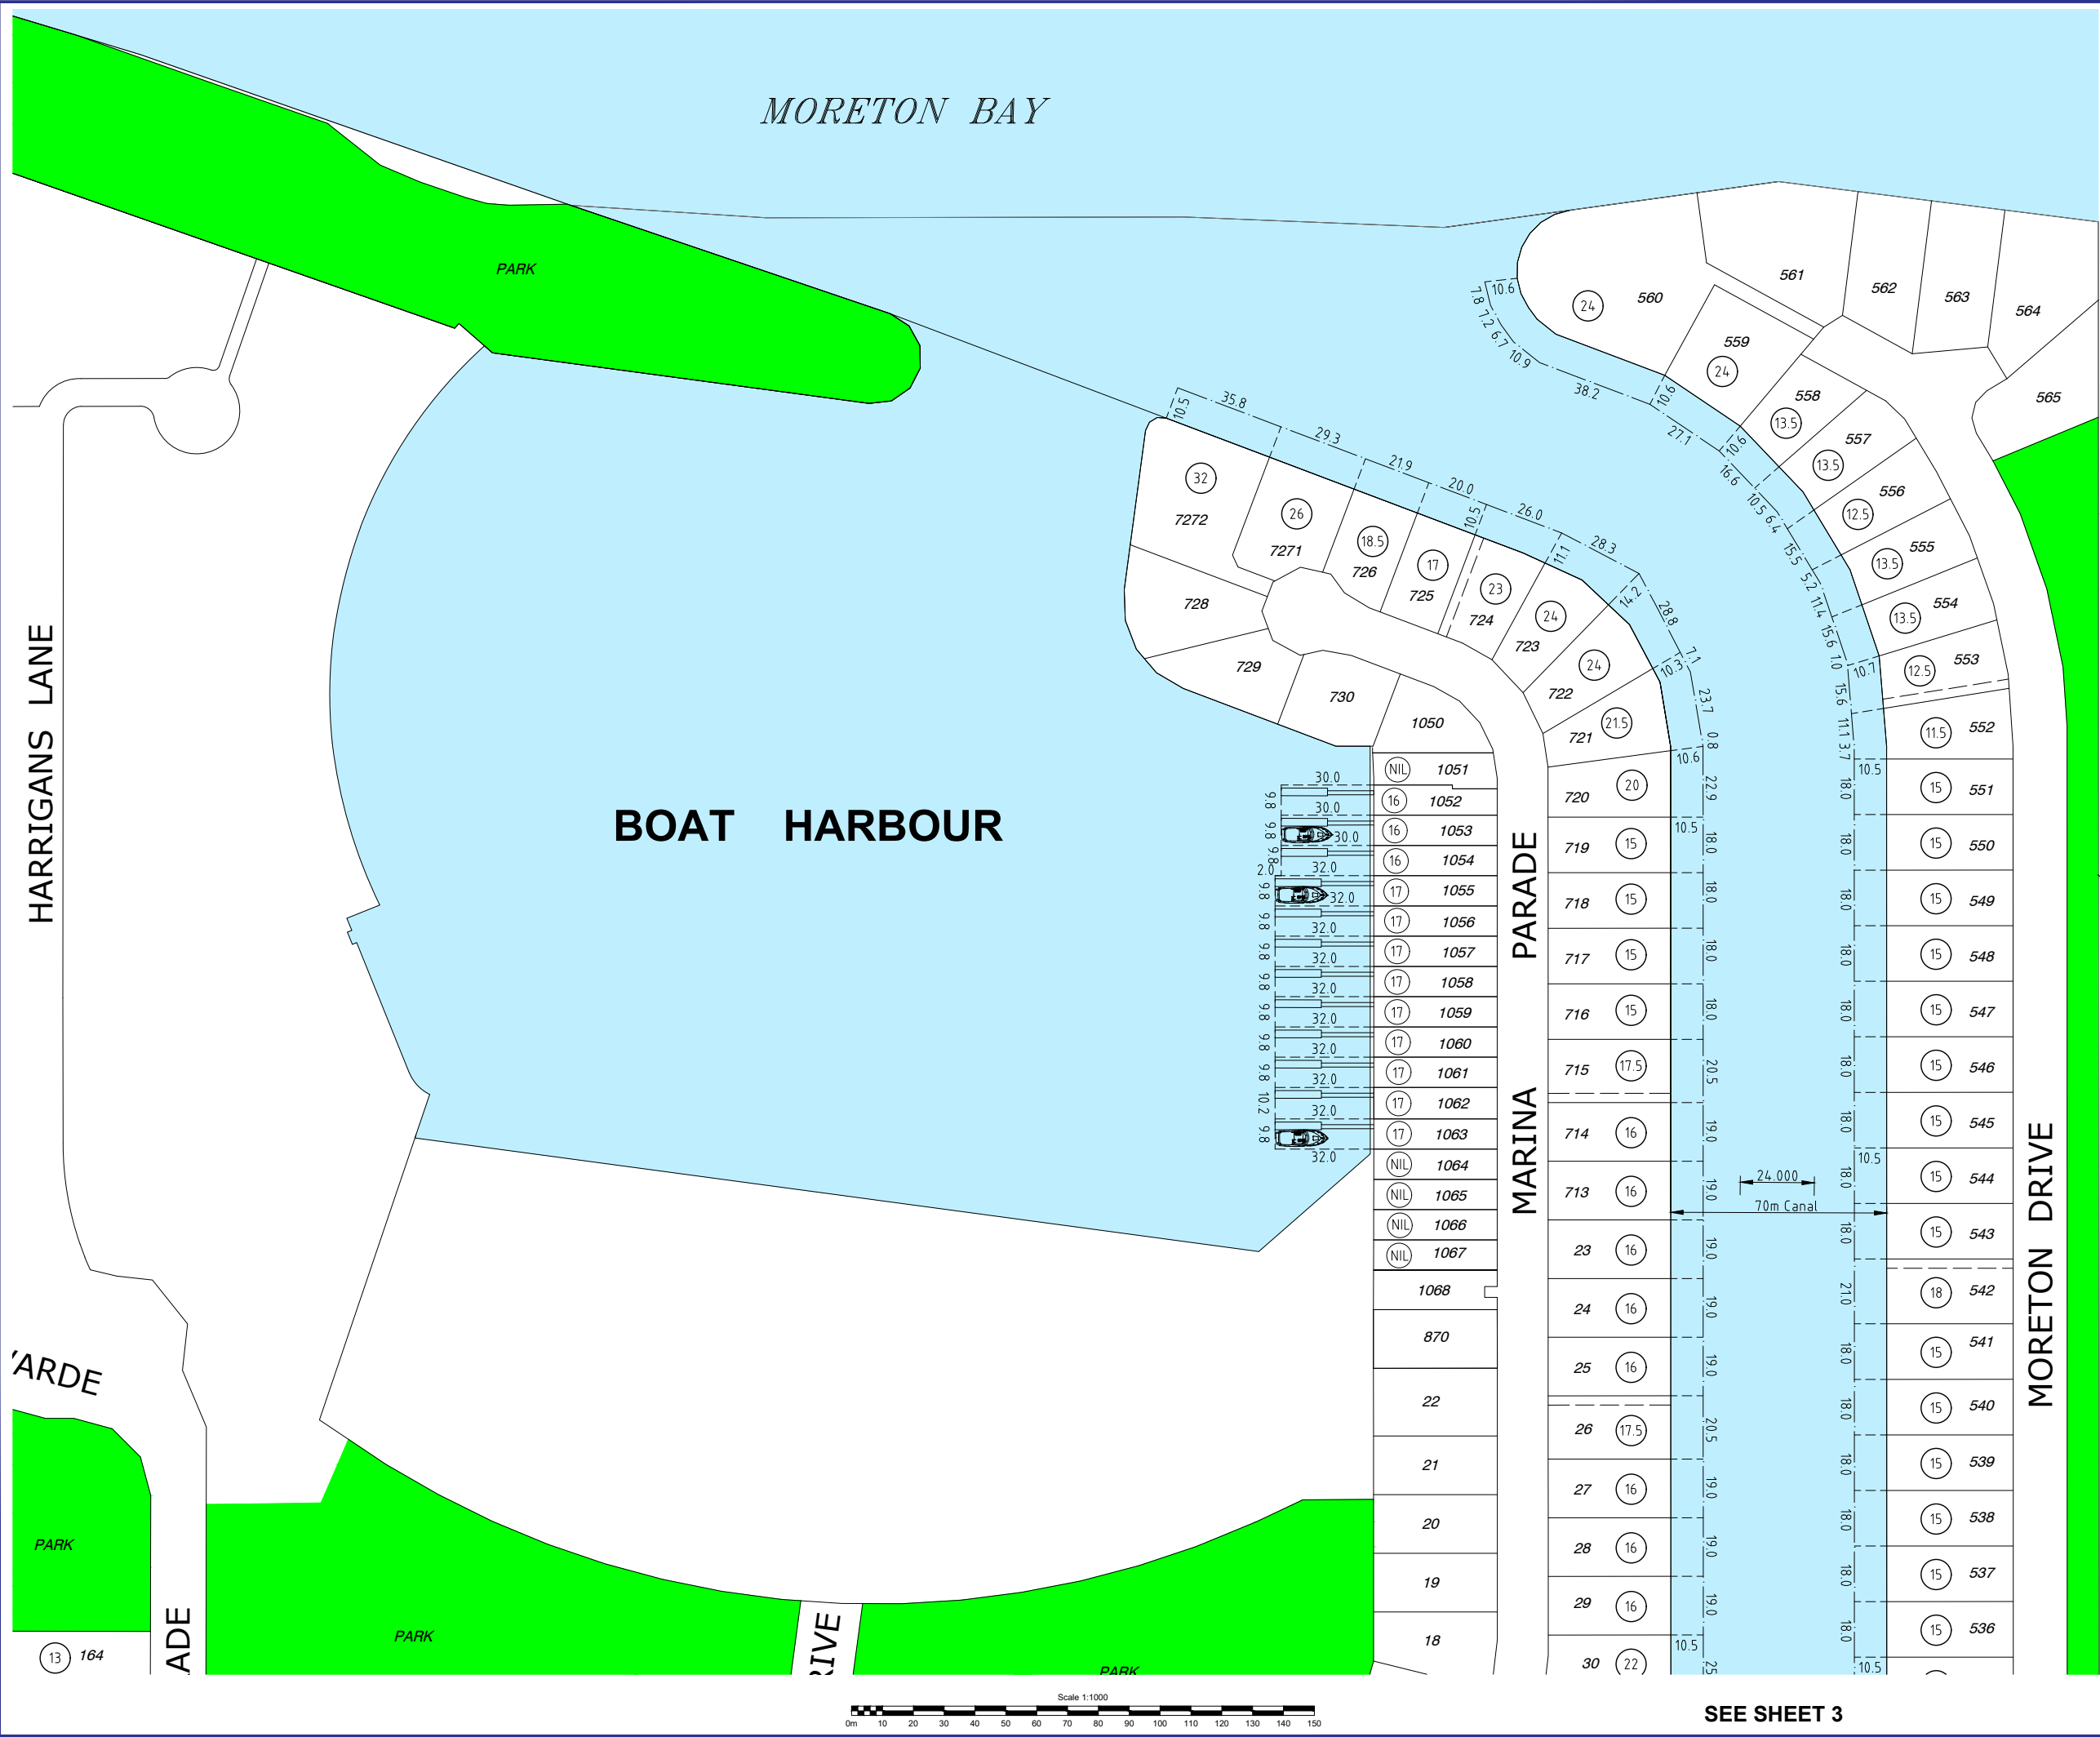

- LEGEND**
- QUAY LINE - (10.5m OFFSET TYPICAL)
..... 38.0
- WATER ALLOCATION AREA BOUNDARY

- MAXIMUM ALLOWABLE BOAT LENGTH FOR LOT
(24)
59
- LOT NUMBERS
59
- STAGE IDENTIFIERS
(2S)

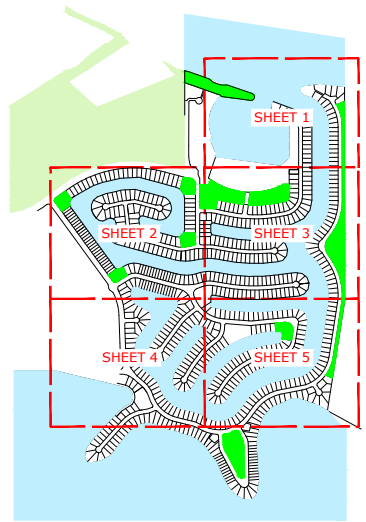

- NOTES:**
1. Drawn to scale on an A1 sheet.
 2. This plan is an update version of XX1153-225-MIS-G.

F	Lots Added	BRJ	15/01/2024
E	Pontoons Added	BRJ	7/02/2022
D	Lots 869-875 Added	ARS	10/11/2021
C	Lot 1203 Updated	JEW	31/07/2020
B	Pontoon Note Added to Lot 393	JEW	5/06/2020
A	Original Issue	JKC	14/02/2020
Issue	Revision	Int	Date

Title:
**CANAL QUAYLINES AND
WATER ALLOCATION
AREAS MASTER PLAN
CALYPSO BAY ESTATE**

Client:	ROCHE GROUP
Locality:	JACOBS WELL
Local Gov:	GCCC
Prepared By:	JKC
Surveyed By:	Approved: ARW
Date Created:	14/02/2020
Scale:	1:1000
Comp File:	180649.project
Plan No:	180649_360_MIS

LEGEND


QUAY LINE - (10.5m OFFSET TYPICAL)

WATER ALLOCATION AREA BOUNDARY

MAXIMUM ALLOWABLE BOAT LENGTH FOR LOT

LOT NUMBERS

STAGE IDENTIFIERS

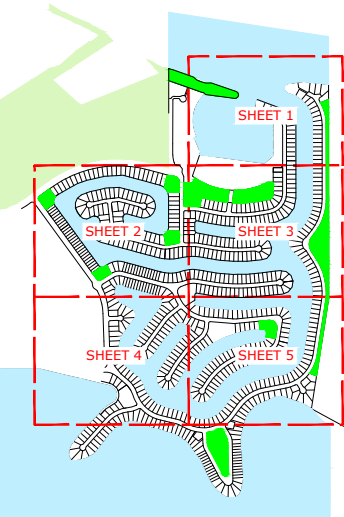


NOTES:
1. Drawn to scale on an A1 sheet.
2. This plan is an update version of XX1153-225-MIS-G.

F	Lots Added	BRJ	15/01/2024
E	Pontoons Added	BRJ	7/02/2022
D	Lots 869-875 Added	ARS	10/11/2021
C	Lot 1203 Updated	JEW	31/07/2020
B	Pontoon Note Added to Lot 393	JEW	5/06/2020
A	Original Issue	JKC	14/02/2020
Issue	Revision	Int	Date

Title:
**CANAL QUAYLINES AND
WATER ALLOCATION
AREAS MASTER PLAN
CALYPSO BAY ESTATE**


Client: **ROCHE GROUP**

Locality:	JACOBS WELL
Local Gov:	GCCC
Surveyed By:	Prepared By: JKC
Date Created:	Approved: ARW
Comp File:	180649.project
Plan No:	180649_360_MIS

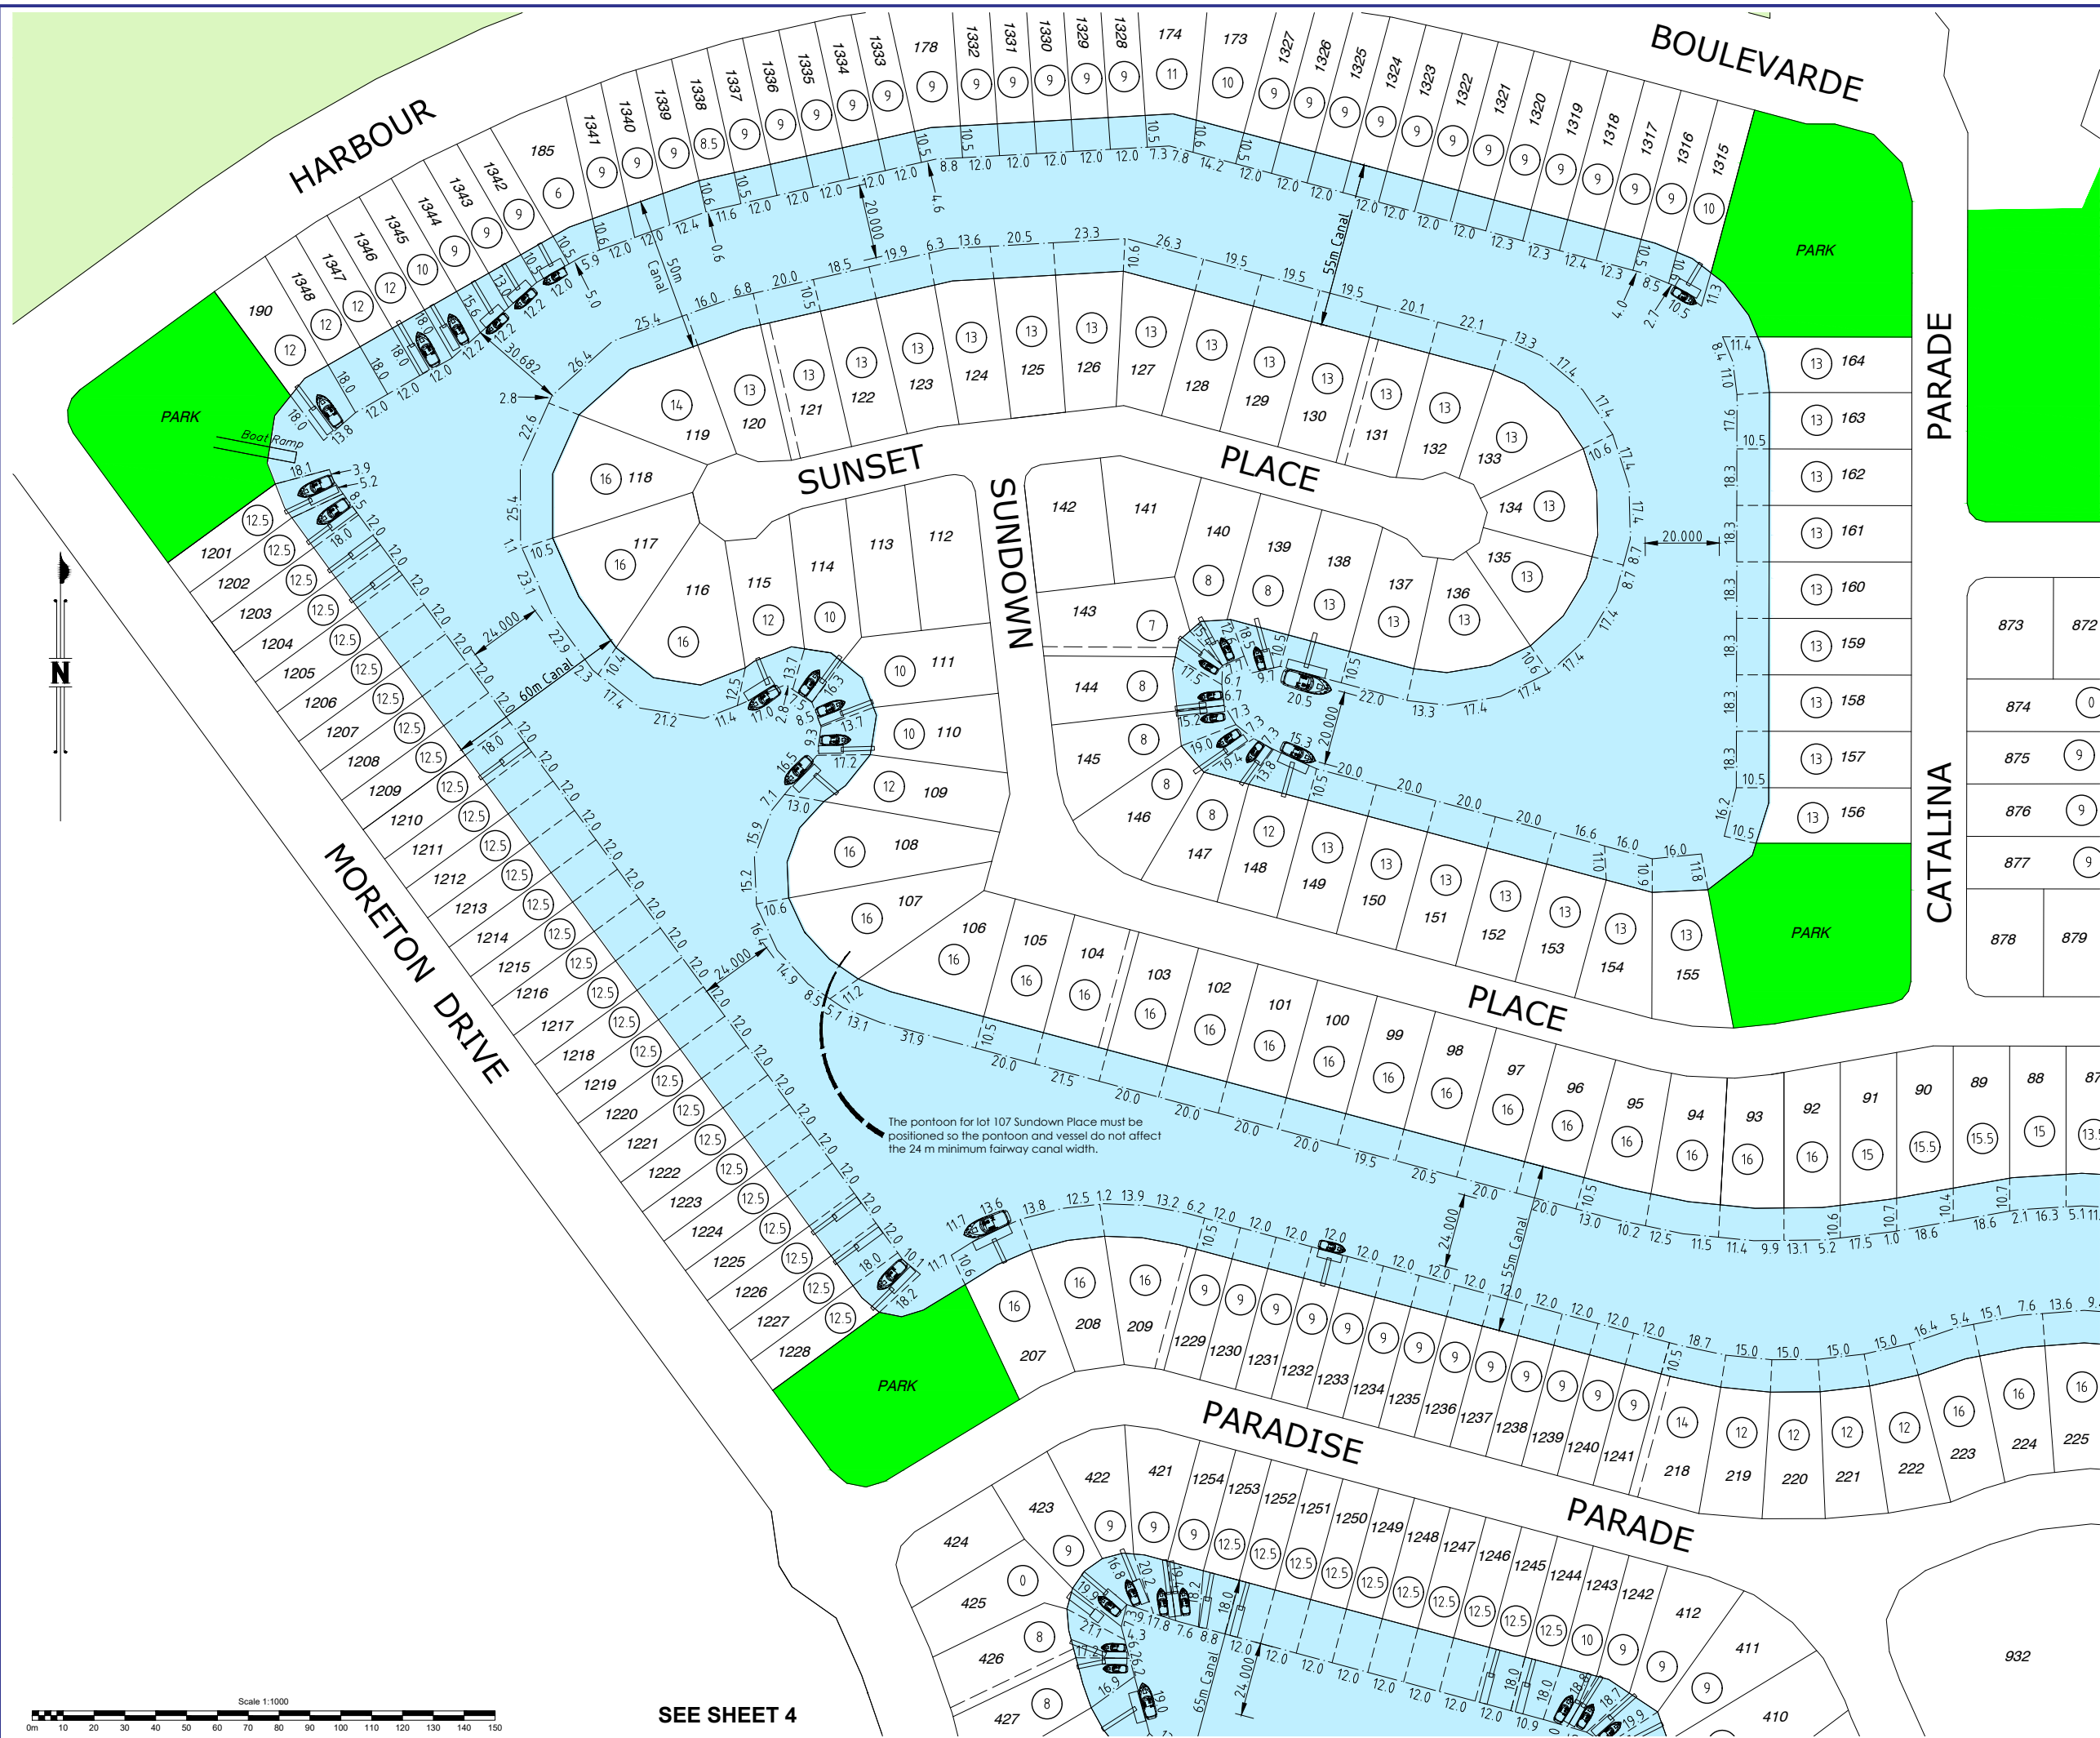

SEE SHEET 4

SEE SHEET 3

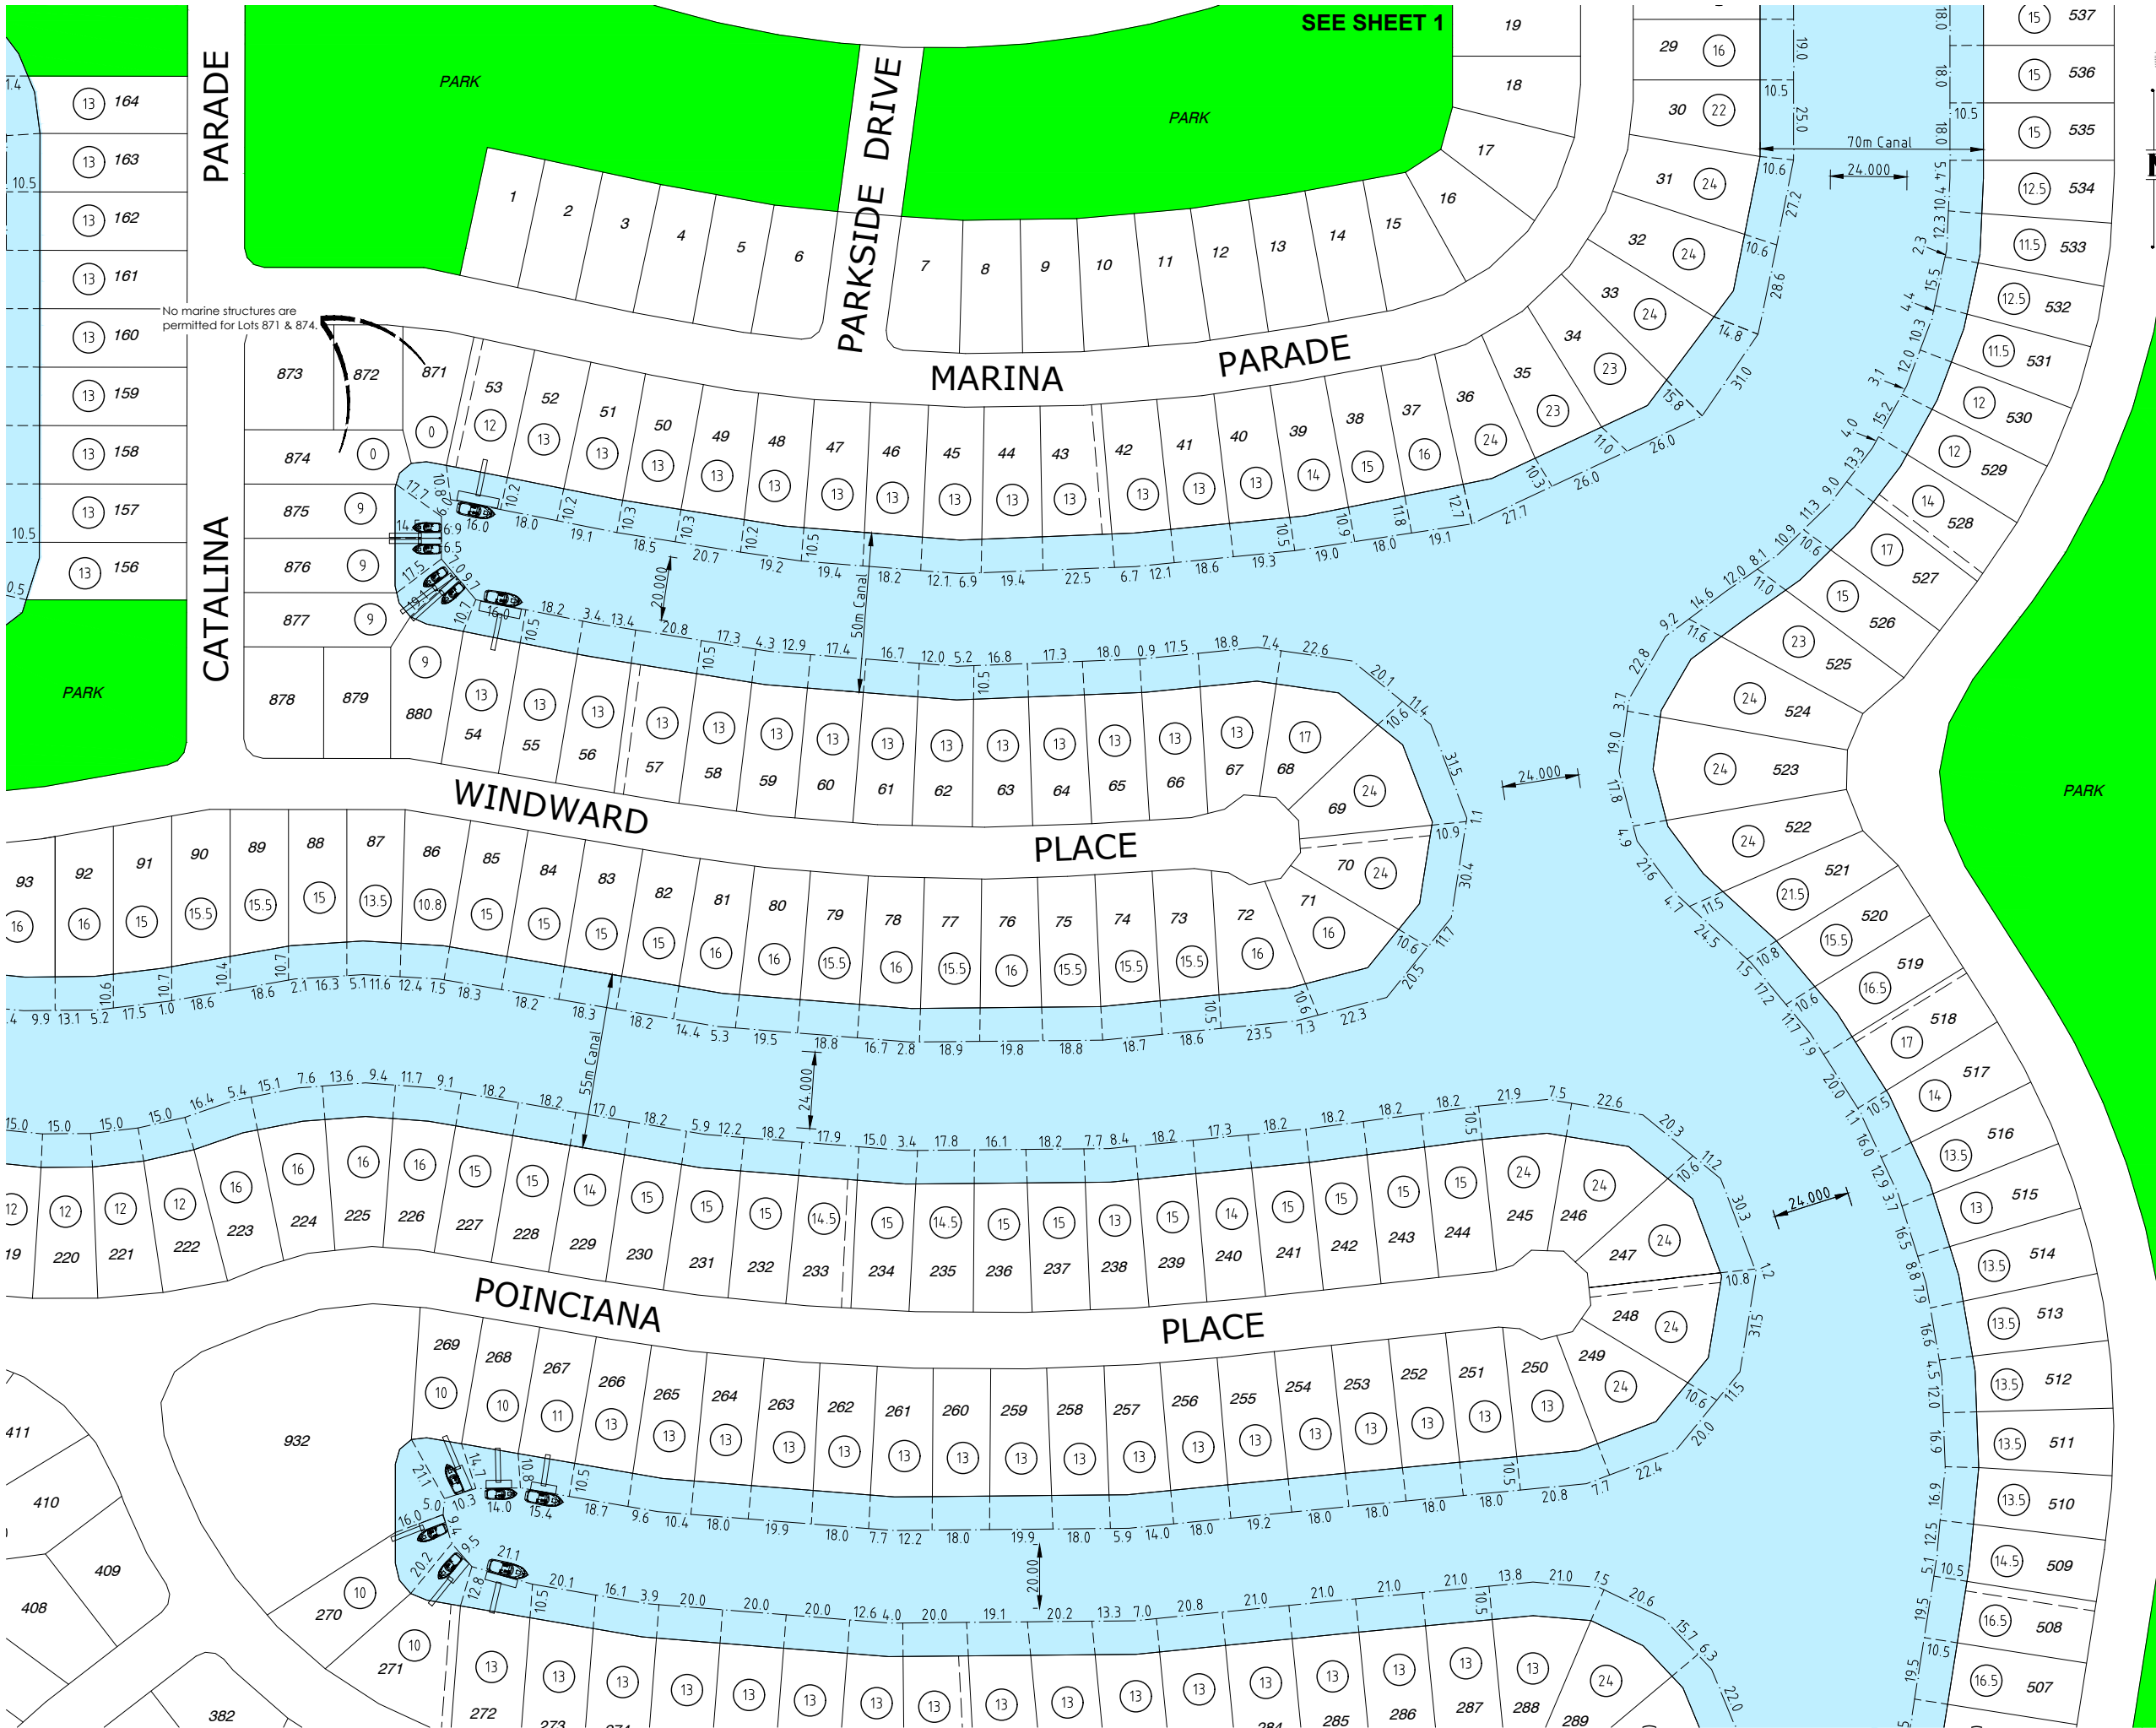

LEGEND


QUAY LINE - (10.5m OFFSET TYPICAL)
----- 38.0 -----

WATER ALLOCATION AREA BOUNDARY

MAXIMUM ALLOWABLE BOAT LENGTH FOR LOT
(24)

LOT NUMBERS
59

STAGE IDENTIFIERS
(2S)

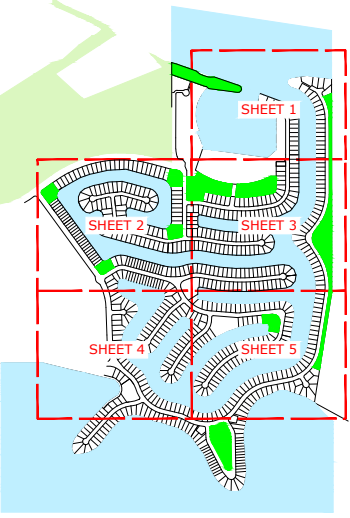


NOTES:
1. Drawn to scale on an A1 sheet.
2. This plan is an update version of XX1153-225-MIS-G.

F	Lots Added	BRJ	15/01/2024
E	Pontoons Added	BRJ	7/02/2022
D	Lots 869-875 Added	ARS	10/11/2021
C	Lot 1203 Updated	JEW	31/07/2020
B	Pontoon Note Added to Lot 393	JEW	5/06/2020
A	Original Issue	JKC	14/02/2020
Issue	Revision	Int	Date


**CANAL QUAYLINES AND
WATER ALLOCATION
AREAS MASTER PLAN
CALYPSO BAY ESTATE**

Client:	ROCHE GROUP
Local Gov:	JACOBS WELL
Surveyed By:	GCCC
Date Created:	14/02/2020
Comp File:	180649.project
Plan No:	180649_360_MIS
Prepared By:	JKC
Approved:	ARW
Scale:	1:1000

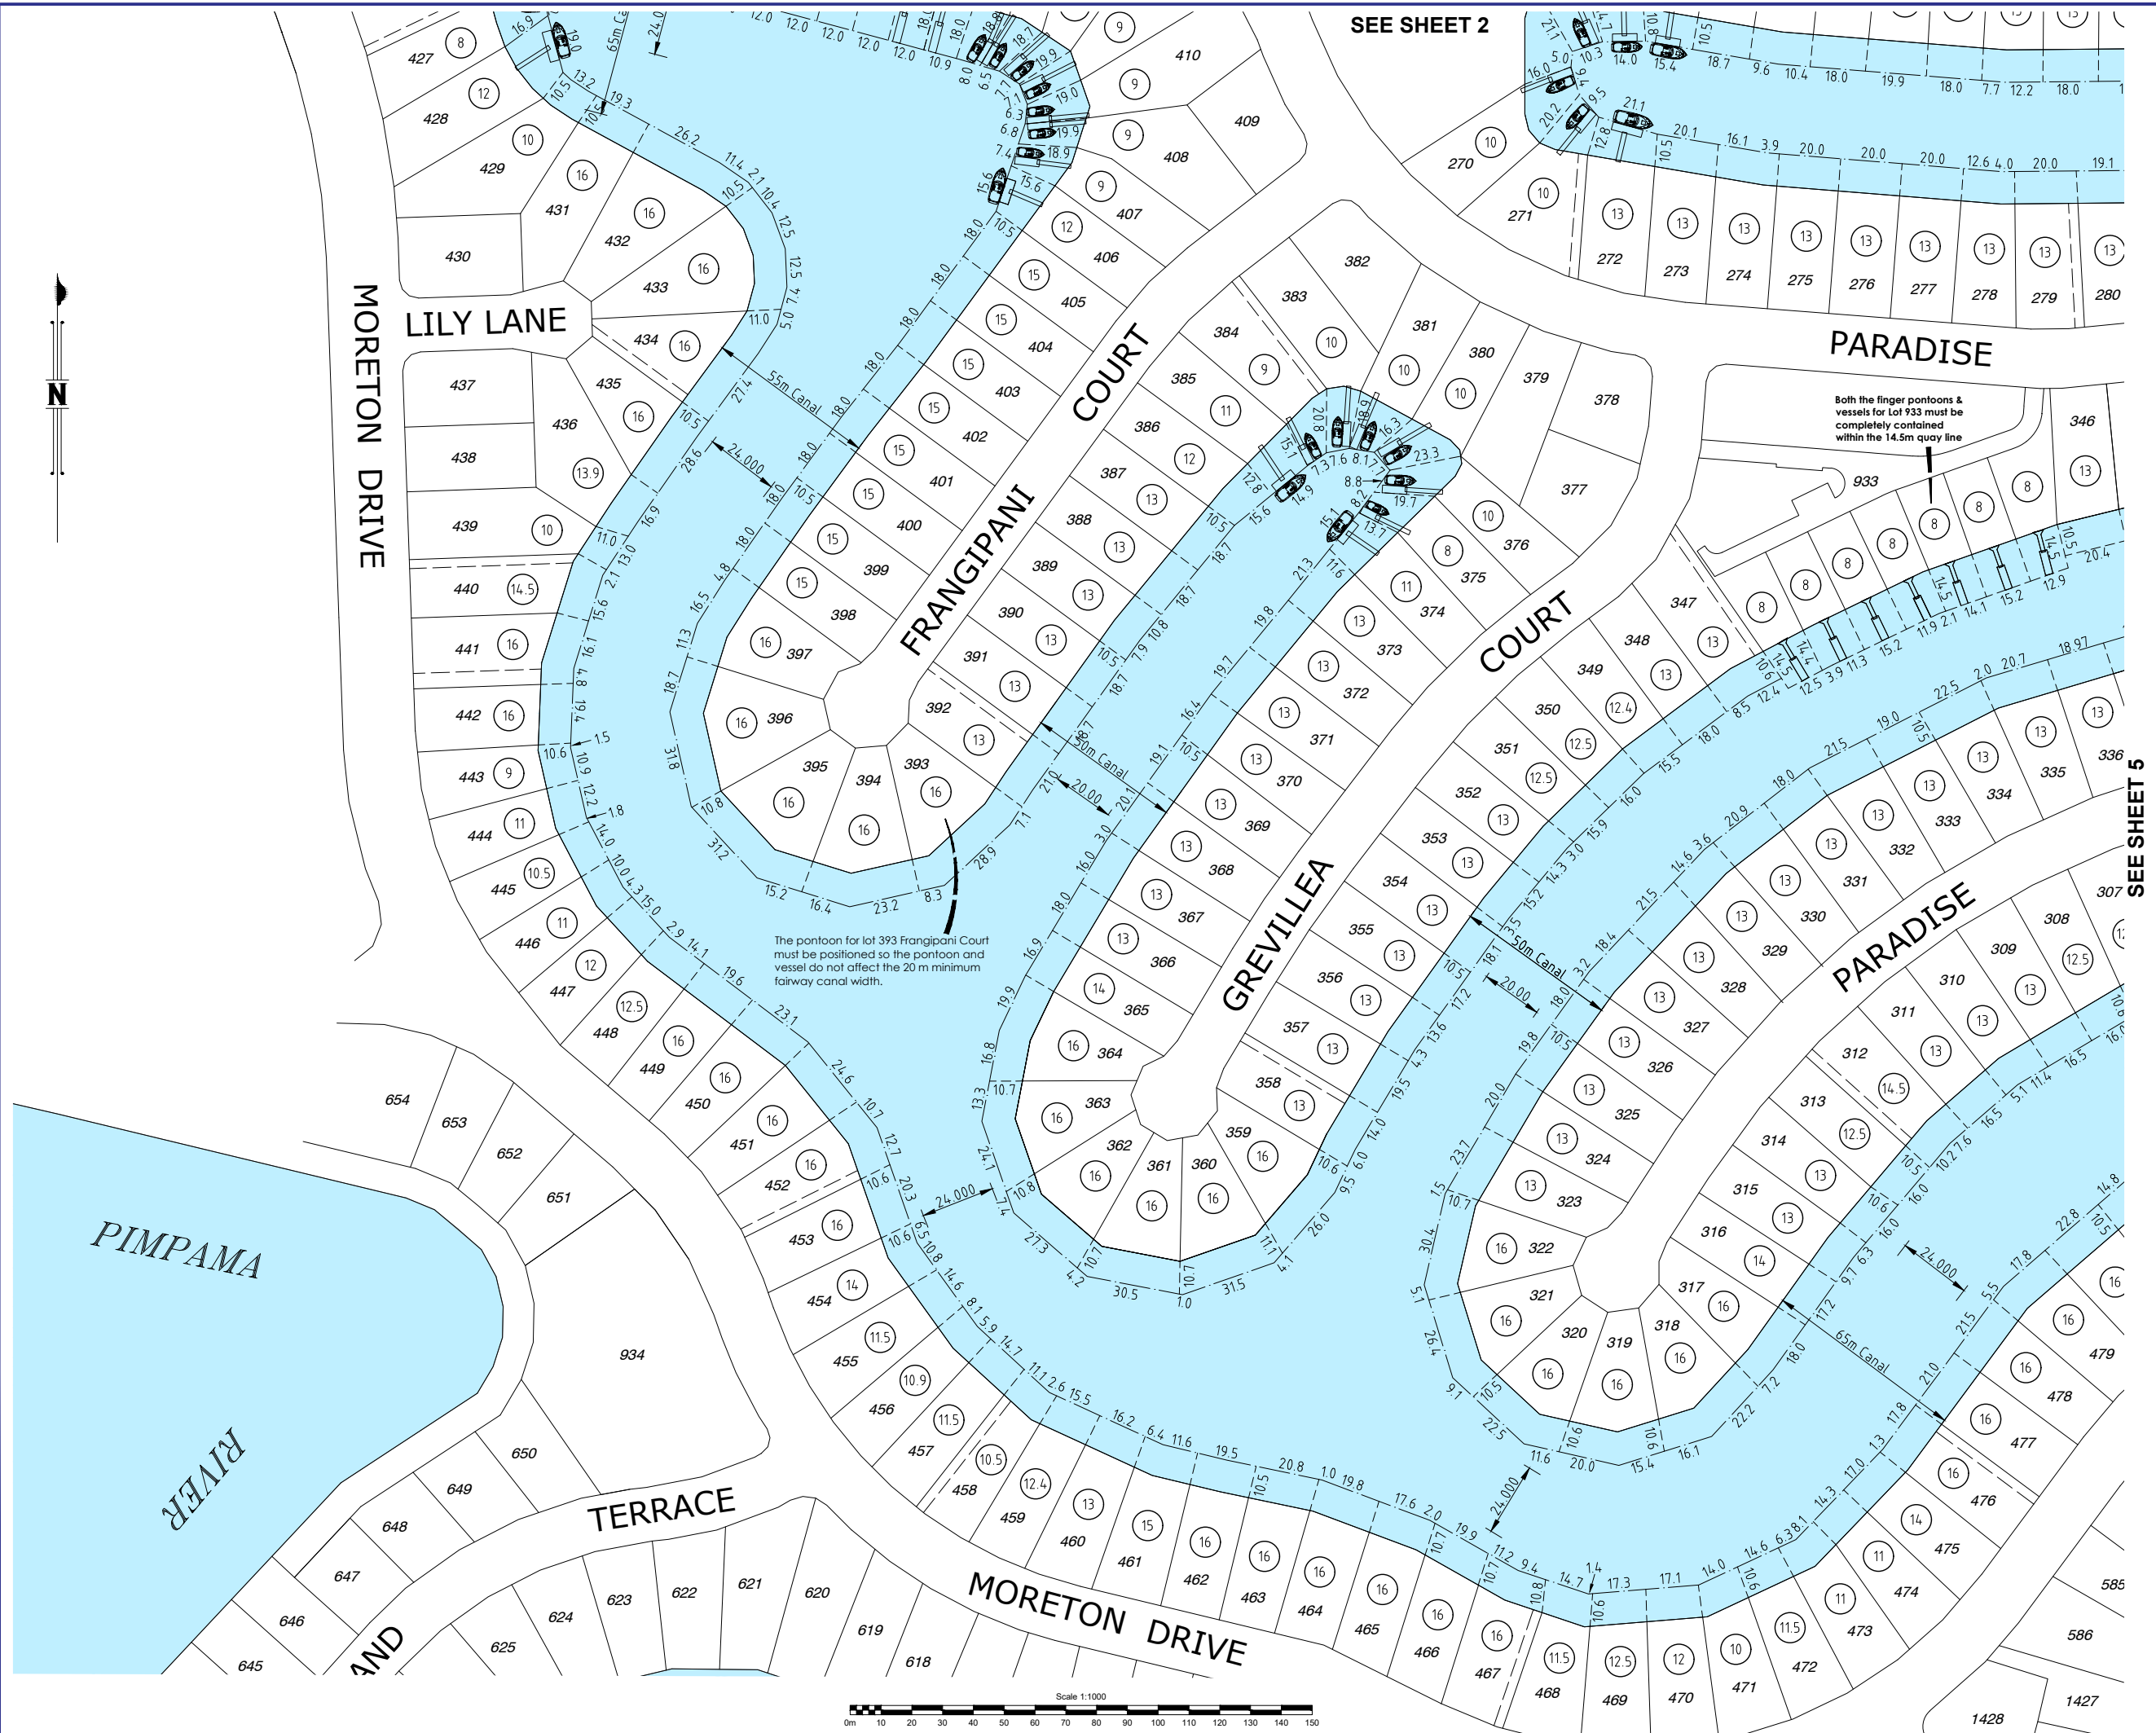

- LEGEND**
- QUAY LINE - (10.5m OFFSET TYPICAL)
----- 38.0 -----
- WATER ALLOCATION AREA BOUNDARY

- MAXIMUM ALLOWABLE BOAT LENGTH FOR LOT
24
- LOT NUMBERS
59
- STAGE IDENTIFIERS
2S

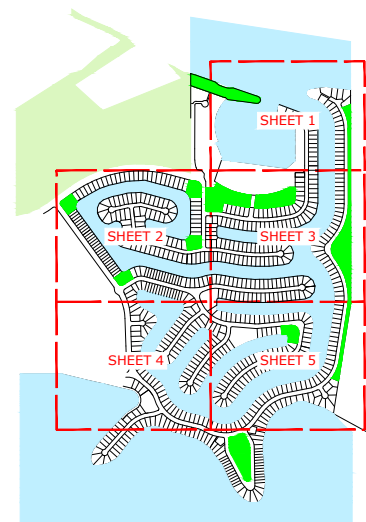


- NOTES:**
1. Drawn to scale on an A1 sheet.
 2. This plan is an update version of XX1153-225-MIS-G.

F	Lots Added	BRJ	15/01/2024
E	Pontoons Added	BRJ	7/02/2022
D	Lots 869-875 Added	ARS	10/11/2021
C	Lot 1203 Updated	JEW	31/07/2020
B	Pontoon Note Added to Lot 393	JEW	5/06/2020
A	Original Issue	JKC	14/02/2020
Issue	Revision	Int	Date


Title:
**CANAL QUAYLINES AND
WATER ALLOCATION
AREAS MASTER PLAN
CALYPSO BAY ESTATE**

Client:	ROCHE GROUP		
Locality:	JACOBS WELL		
Local Gov:	GCCC	Prepared By:	JKC
Surveyed By:		Approved:	ARW
Date Created:	14/02/2020	Scale:	1:1000
Comp File:	180649.project		
Plan No:	180649_360_MIS		

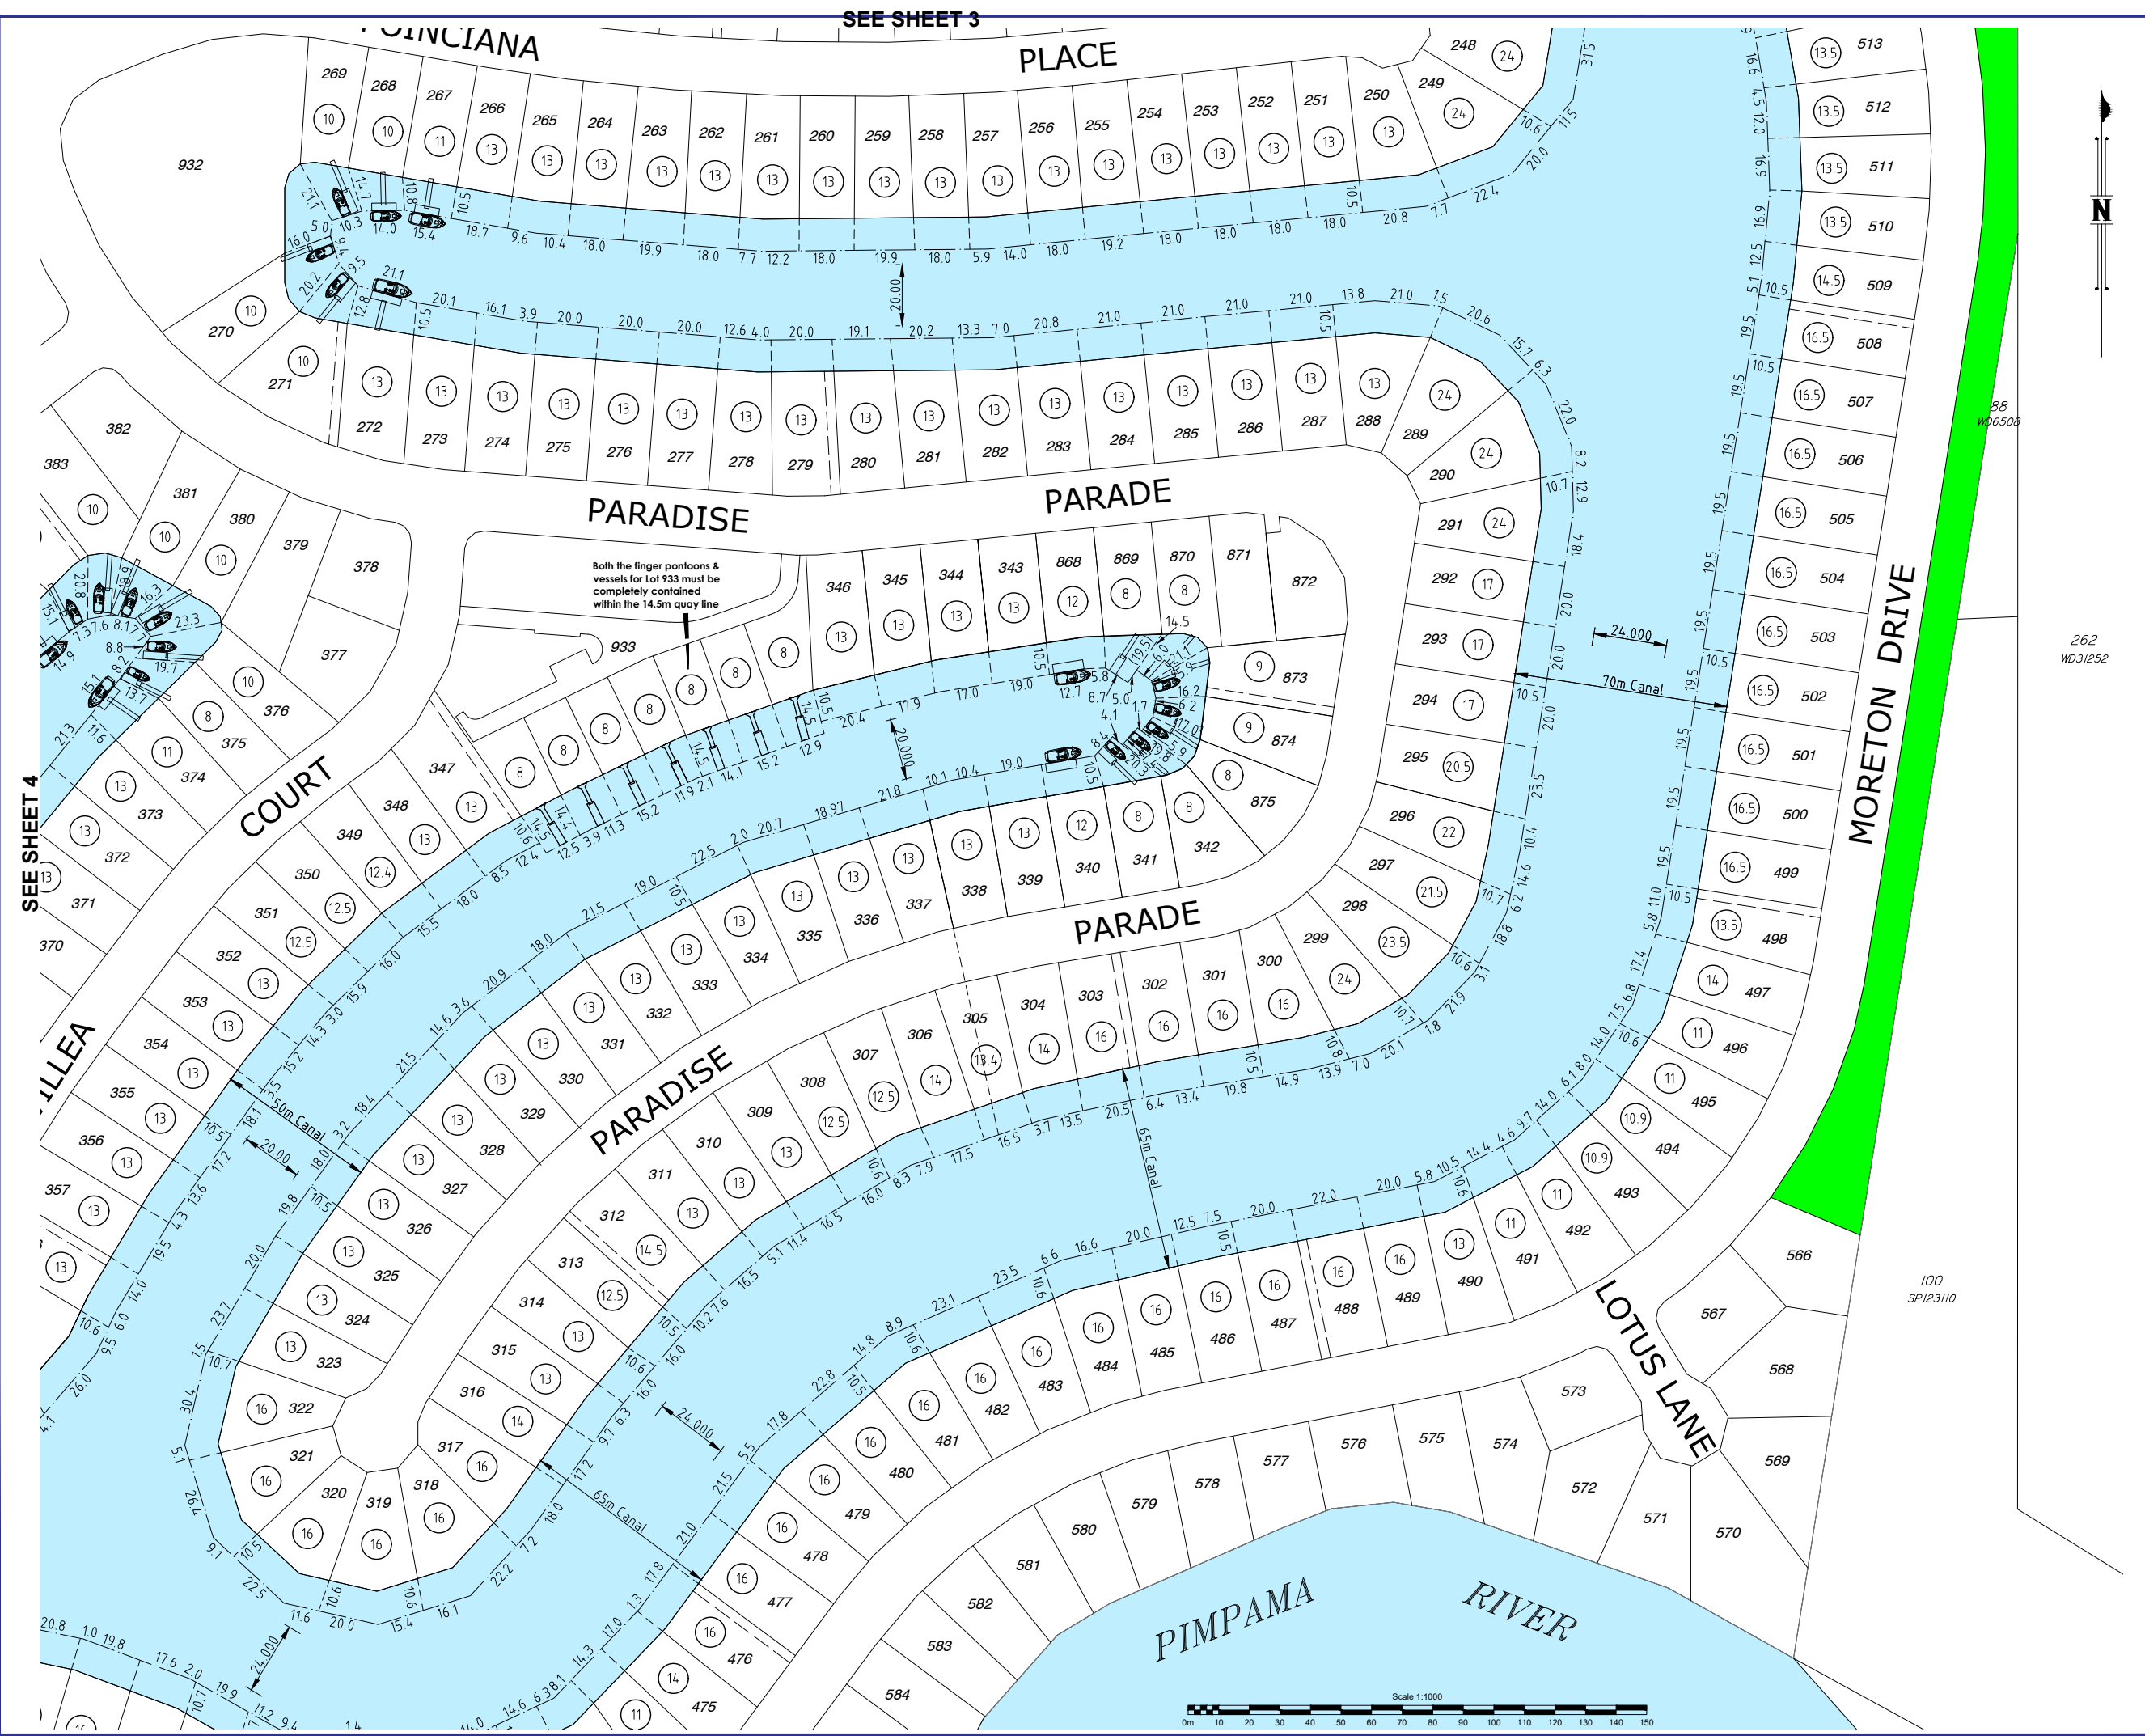

- LEGEND**
- QUAY LINE - (10.5m OFFSET TYPICAL)
--- 38.0 ---
 - WATER ALLOCATION AREA BOUNDARY

 - MAXIMUM ALLOWABLE BOAT LENGTH FOR LOT
24
 - LOT NUMBERS
59
 - STAGE IDENTIFIERS
2S

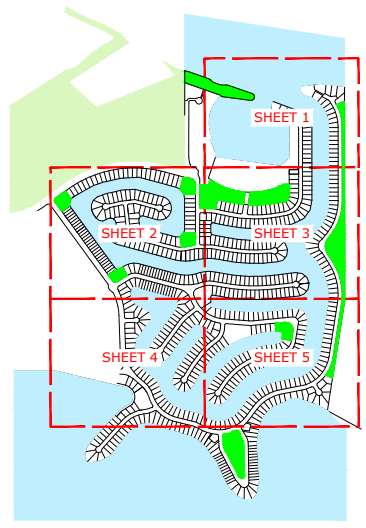

- NOTES:**
1. Drawn to scale on an A1 sheet.
 2. This plan is an update version of XX1153-225-MIS-G.

F	Lots Added	BRJ	15/01/2024
E	Pontoons Added	BRJ	7/02/2022
D	Lots 869-875 Added	ARS	10/11/2021
C	Lot 1203 Updated	JEW	31/07/2020
B	Pontoon Note Added to Lot 393	JEW	5/06/2020
A	Original Issue	JKC	14/02/2020
Issue	Revision	Int	Date

Title:
**CANAL QUAYLINES AND
WATER ALLOCATION
AREAS MASTER PLAN
CALYPSO BAY ESTATE**

Client:	ROCHE GROUP		
Locality:	JACOBS WELL		
Local Gov:	GCCC	Prepared By:	JKC
Surveyed By:		Approved:	ARW
Date Created:	14/02/2020	Scale:	1:1000
Comp File:	180649.project		
Plan No:	180649_360_MIS		